


CUNNINGHAM
GROUP
Cunningham Group Architecture, Inc.
5501 East Washington Street, Phoenix, AZ 85034
www.cunningham.com

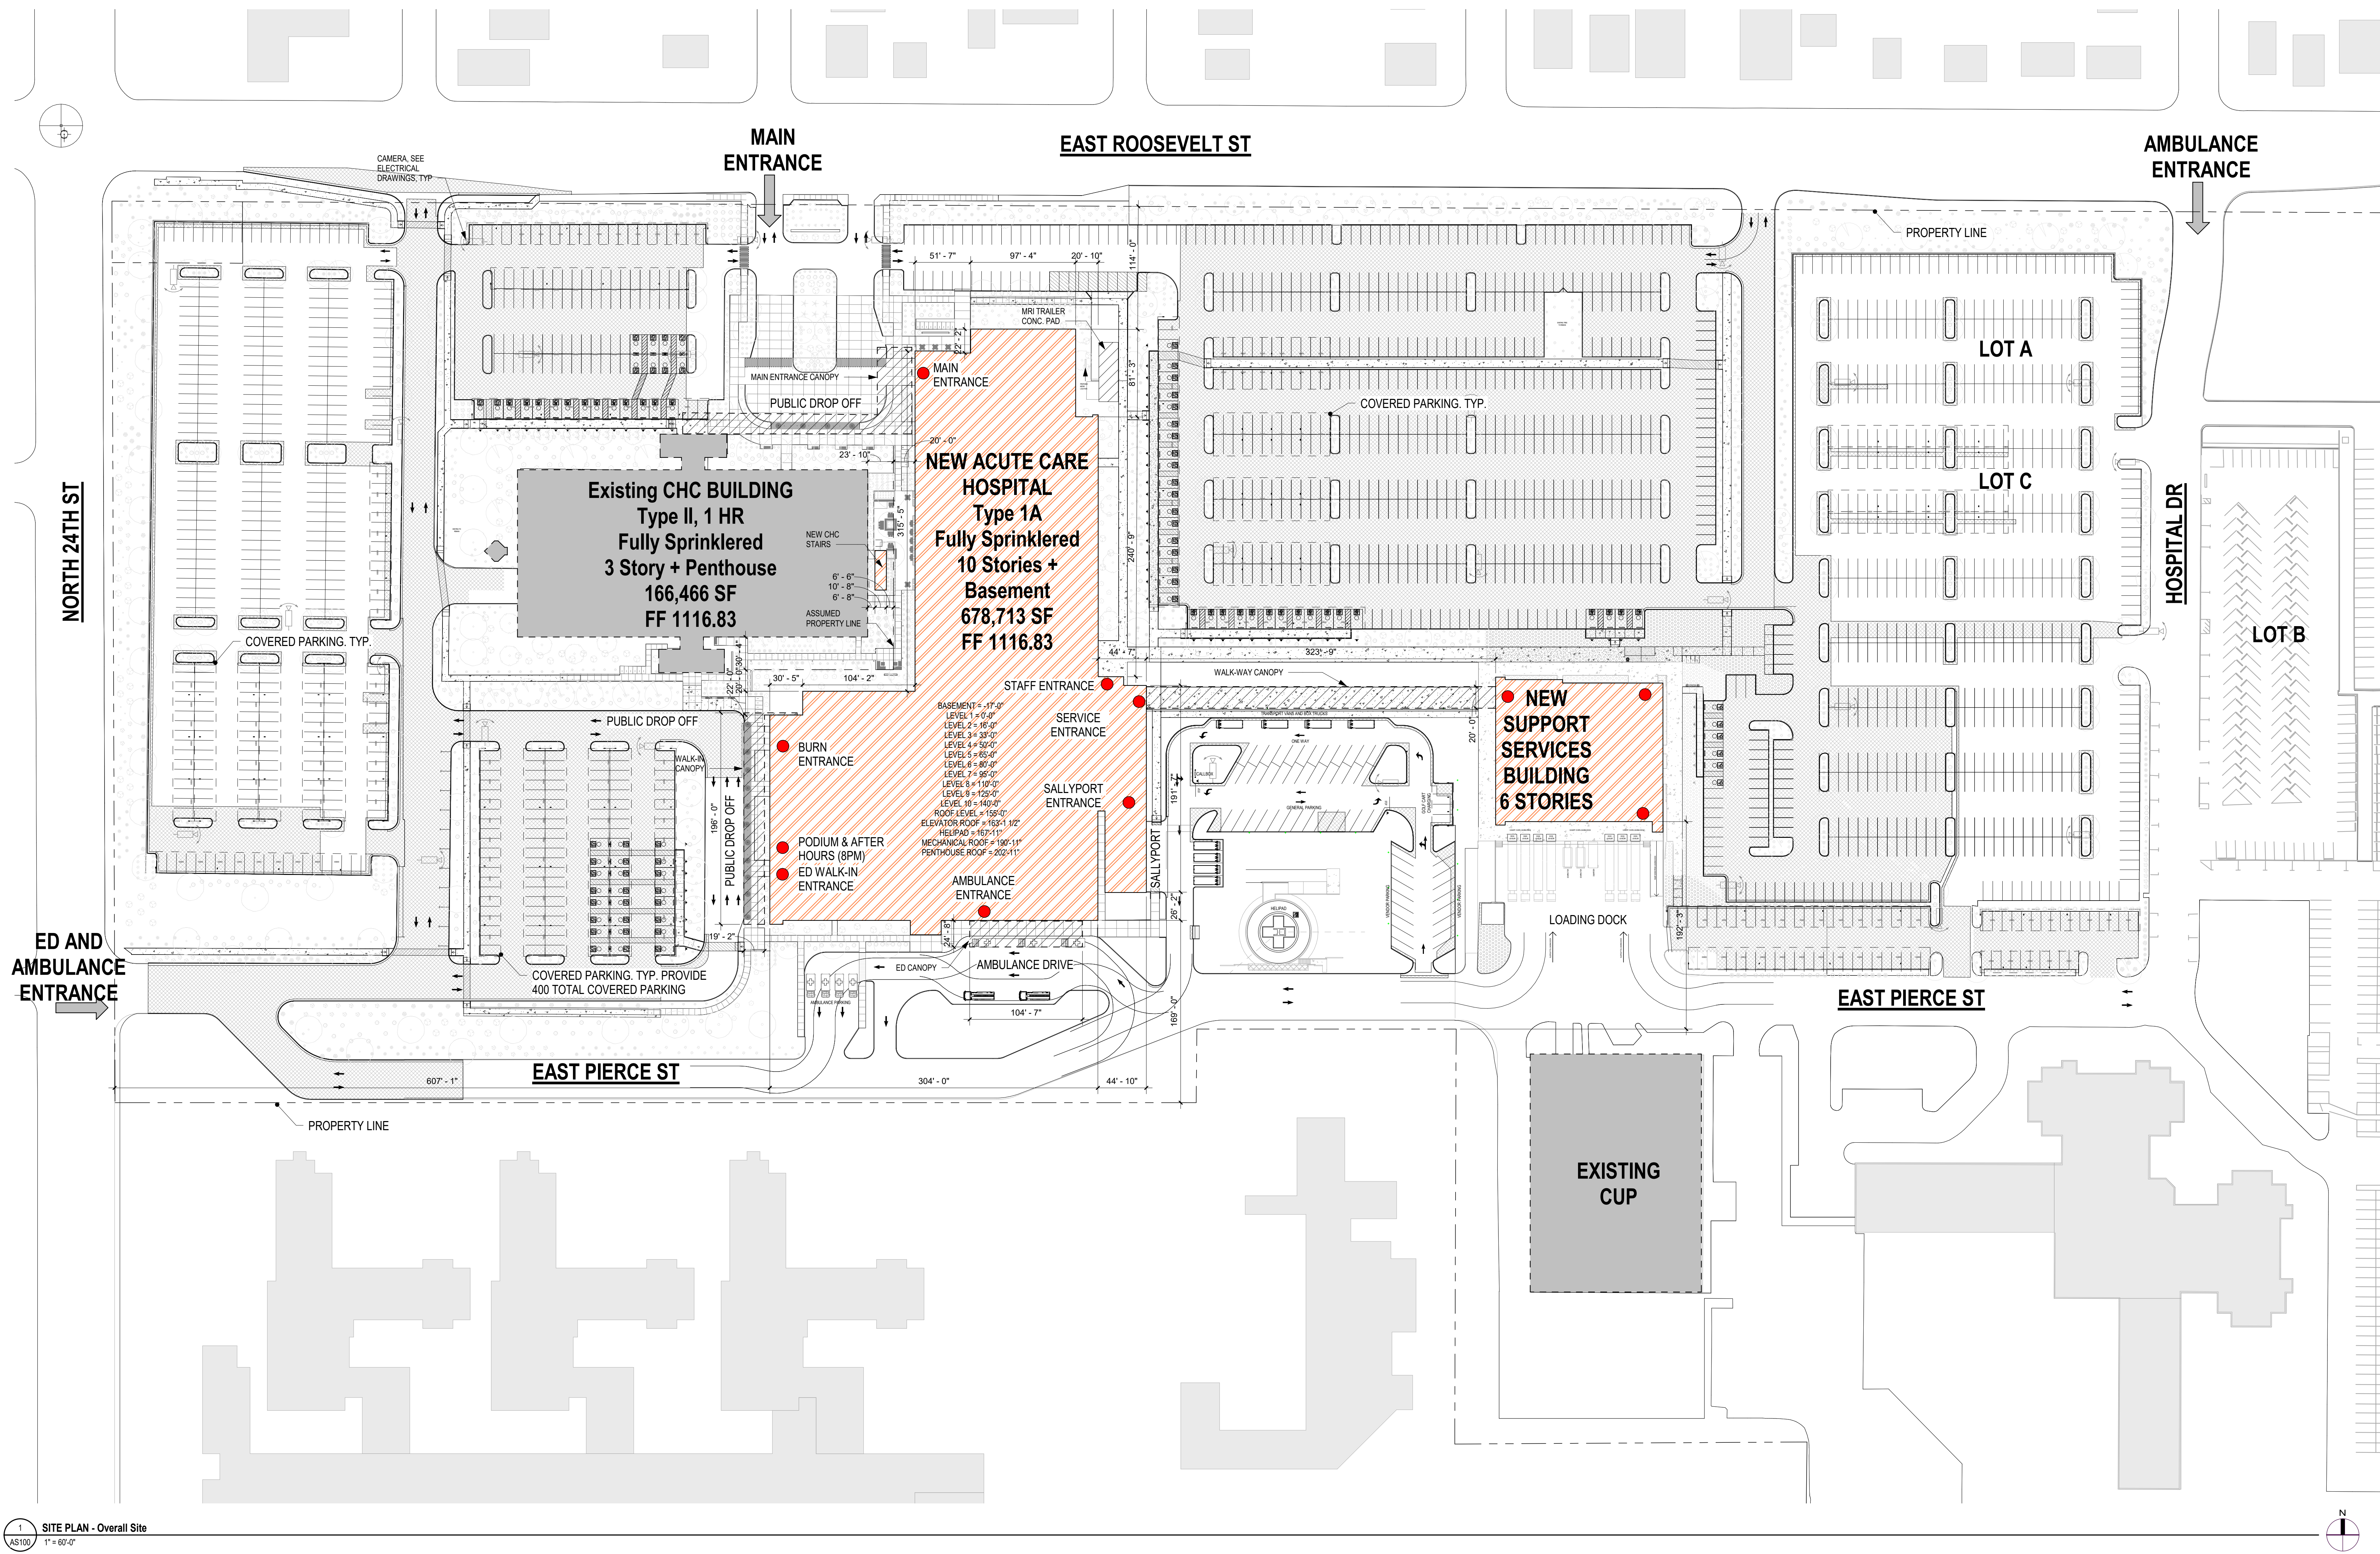

**PRELIMINARY
NOT FOR CONSTRUCTION**

Revisions		
No.	Date	Description

Project Information
Phase: Schematic Design Date: 07/17/2020
Project No.: 18-0618 PIC / AIC: WH
Valleywise Health Medical Center:
Support Services Building (SSB)

Drawing Package
Schematic Design
Sheet Title
Overall Site Plan

Sheet Number
AS100
Current Revision