


LOBBY/RESTROOMS

LAB

LOUNGE

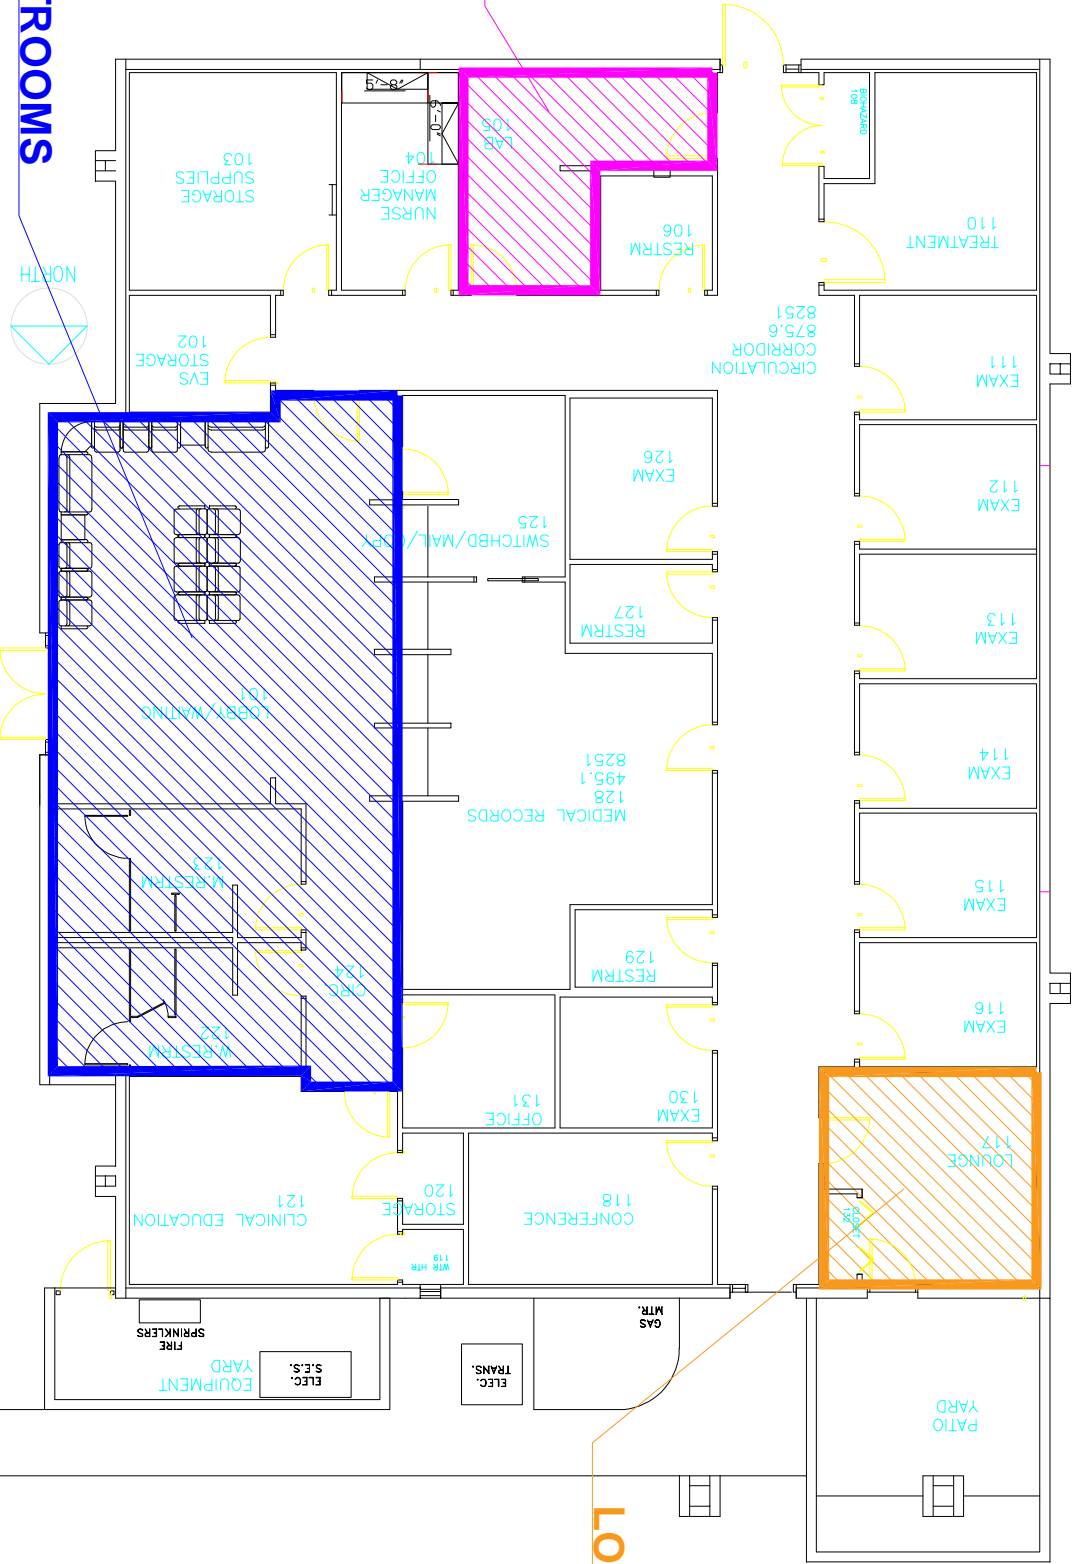

GUADALUPE COMMUNITY HEALTH CENTER		8925 E. CALE GUADALUPE GUADALUPE AZ. 85283	
REVISION:	REVISED BY:	REVISION:	REVISED BY:
1	PAFFI SARKISIAN	5/10/2021	PAFFI SARKISIAN

2ND FLOOR	MEDICAL CENTER
-----------	----------------

COMMENTS:	
GENERAL FLOOR PLAN	
DATE:	NOT REFERENCED DATE:
2021	2021
SCALE:	SCALE:
1/8" = 1'-0"	1/8" = 1'-0"

OWNER: GUADALUPE COMMUNITY HEALTH CENTER	
DATE: 5/10/2021	